


DRAWN BY:
SCALE: AS NOTED
DATE:
REV:
DWG. #:



THE
2768 RNR CAPE (9:12)

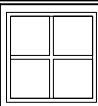


FRONT ELEVATION

HORTON HOMES, INC.

PLAN NOT TO SCALE
ALL FURNITURE SHOWN IS OPTIONAL

MODULAR
27X68 RNR CAPE COD-- WITHOUT FURNACE
APPROX. 1810 SQ. FT.

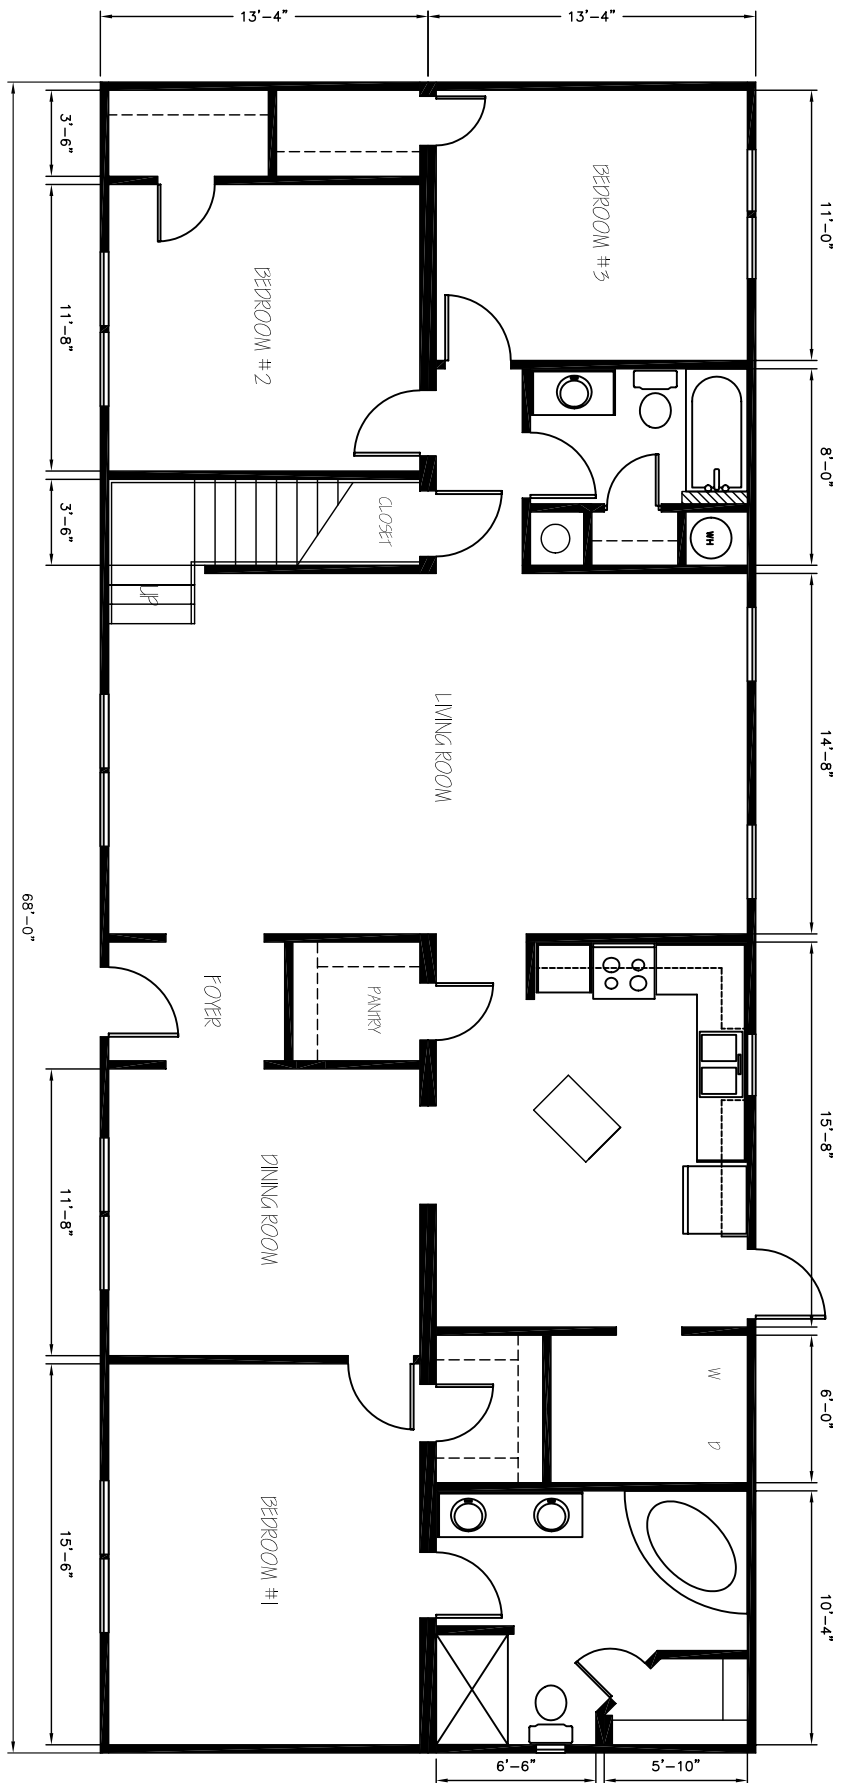

HORTON HOMES, INC.

PLANS NOT TO SCALE
ALL FURNITURE SHOWN IS OPTIONAL

MODULAR
27X68 RNR CAPE COD-- WITH FURNACE
APPROX. 1810 SQ. FT.

